



MODEL:
 In Fill Home

FOUNDATION:
 BASEMENT
 ORIENTATION:
 STD
 PLAN DATE:
 1/19/07
 SCALE:
 3/32" = 1'-0"
 DESIGNER:
 RDW

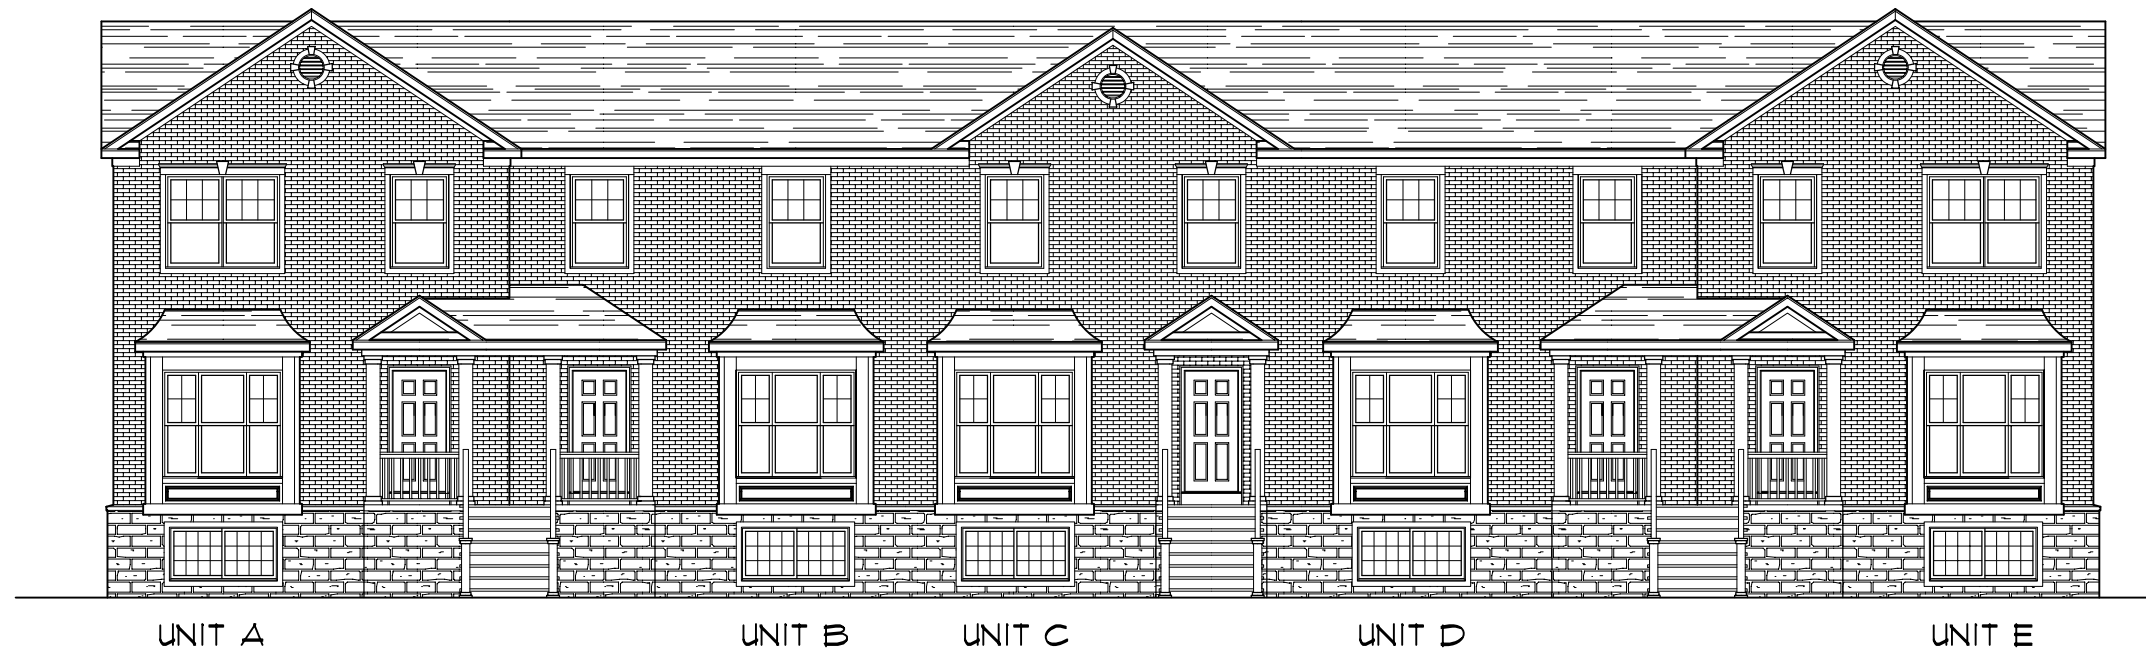

BUILDING ELEVATION - FRONT

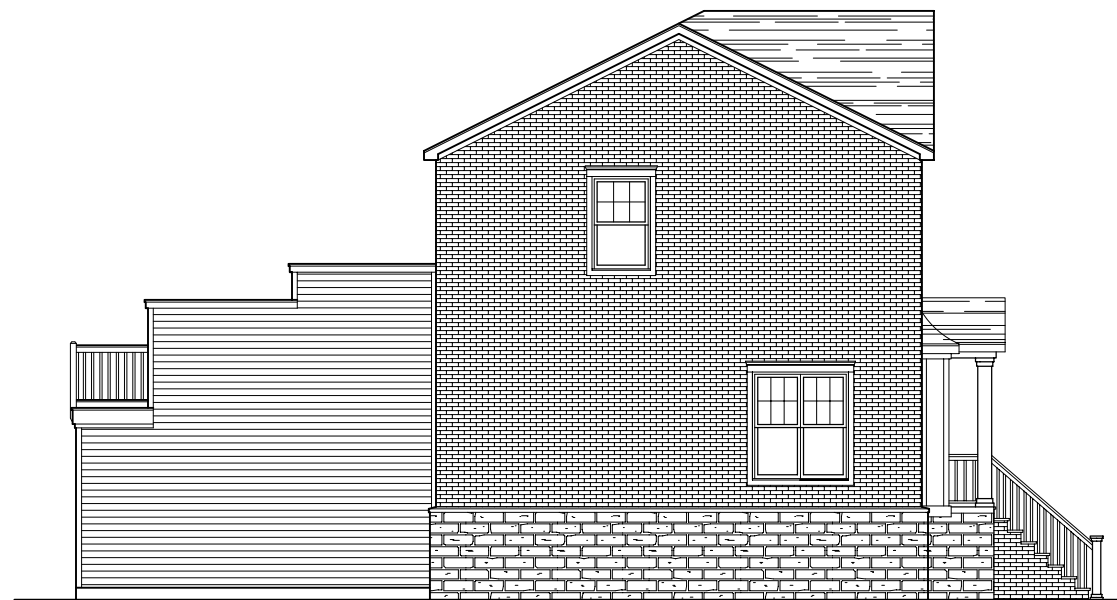

BUILDING ELEVATION - LEFT



BUILDING ELEVATION - RIGHT

BUILDER/CONTRACTOR:

Hamilton Park

RESIDENCE FOR:




Highland Park, MI

BUILDING
 ELEVATION

PI

MODEL:
 In Fill Home

FOUNDATION:
 BASEMENT
 ORIENTATION:
 STANDARD
 PLAN DATE:
 1/19/07
 SCALE:
 1/8" = 1'-0"
 DESIGNER:
 RDW

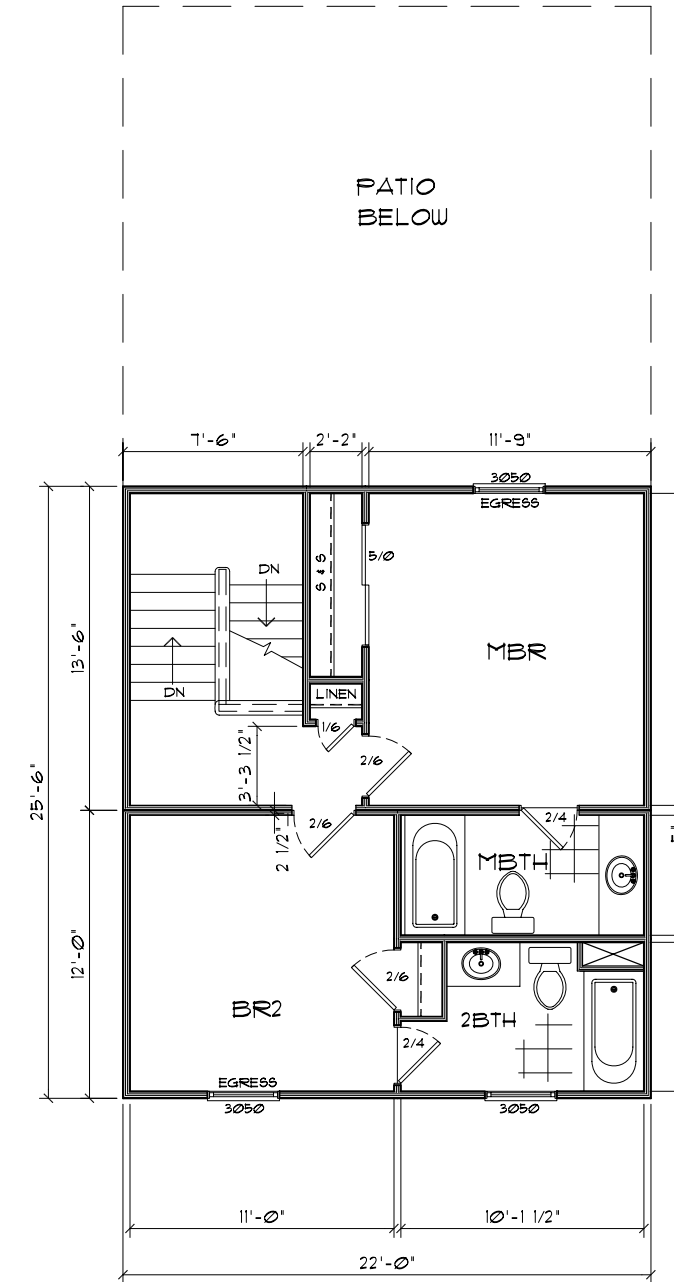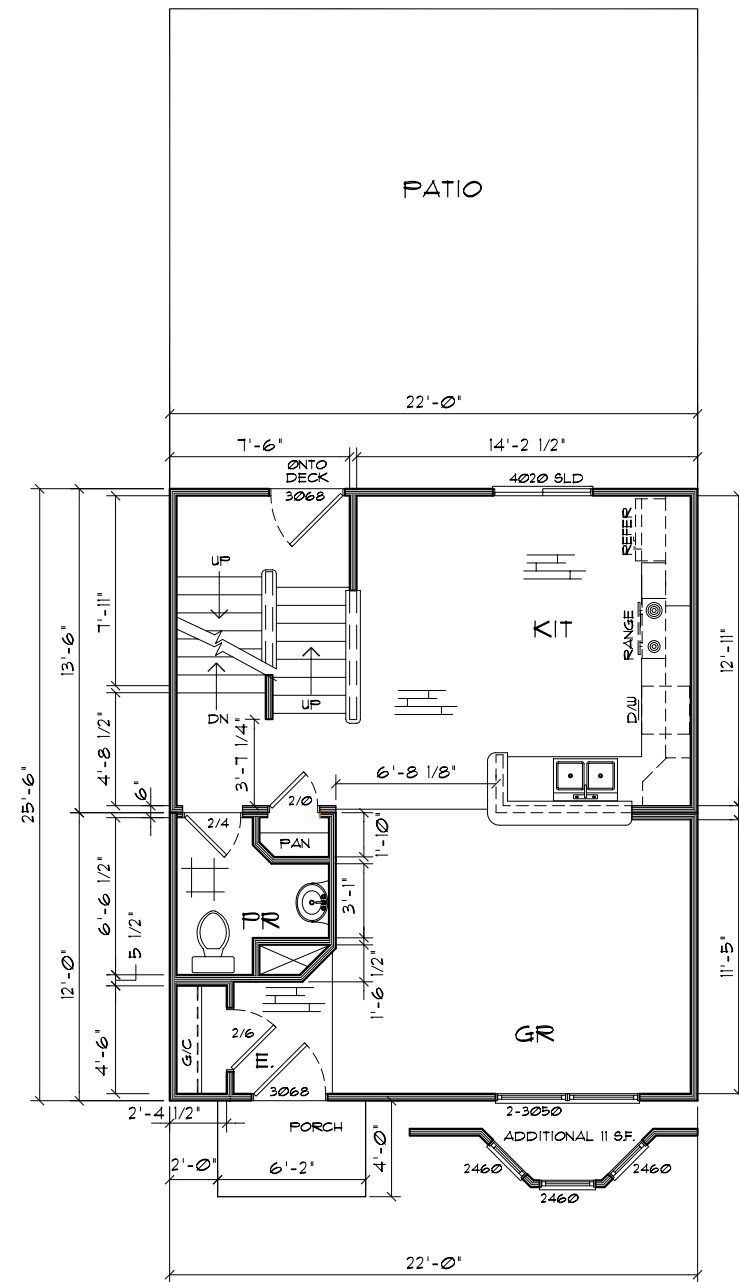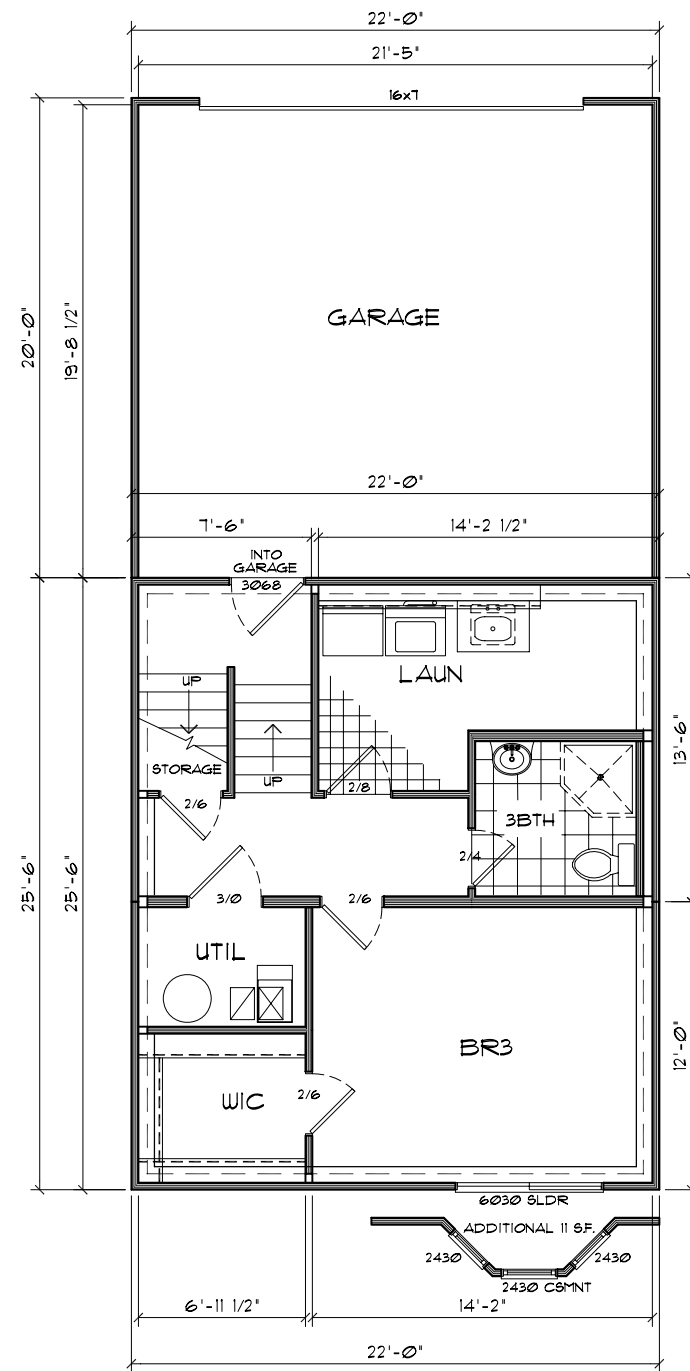

UNIT B & C & D

BUILDER/CONTRACTOR:
Hamilton Park
 RESIDENCE FOR:
Highland Park, MI

FLOOR PLAN
 1683

P2

STATE APPROVAL

MODEL:
 In Fill Home

FOUNDATION:
 BASEMENT
 ORIENTATION:
 STD
 PLAN DATE:
 1/19/07
 SCALE:
 3/32" = 1'-0"
 DESIGNER:
 RDW



5 UNIT BUILDING - FIRST FLOOR

BUILDER/CONTRACTOR:

Hamilton Park

RESIDENCE FOR:

Highland Park, MI

BUILDING
 LAYOUT

P4